


## EX-250 EXPANSION STATION

Typical Building Wiring Diagram

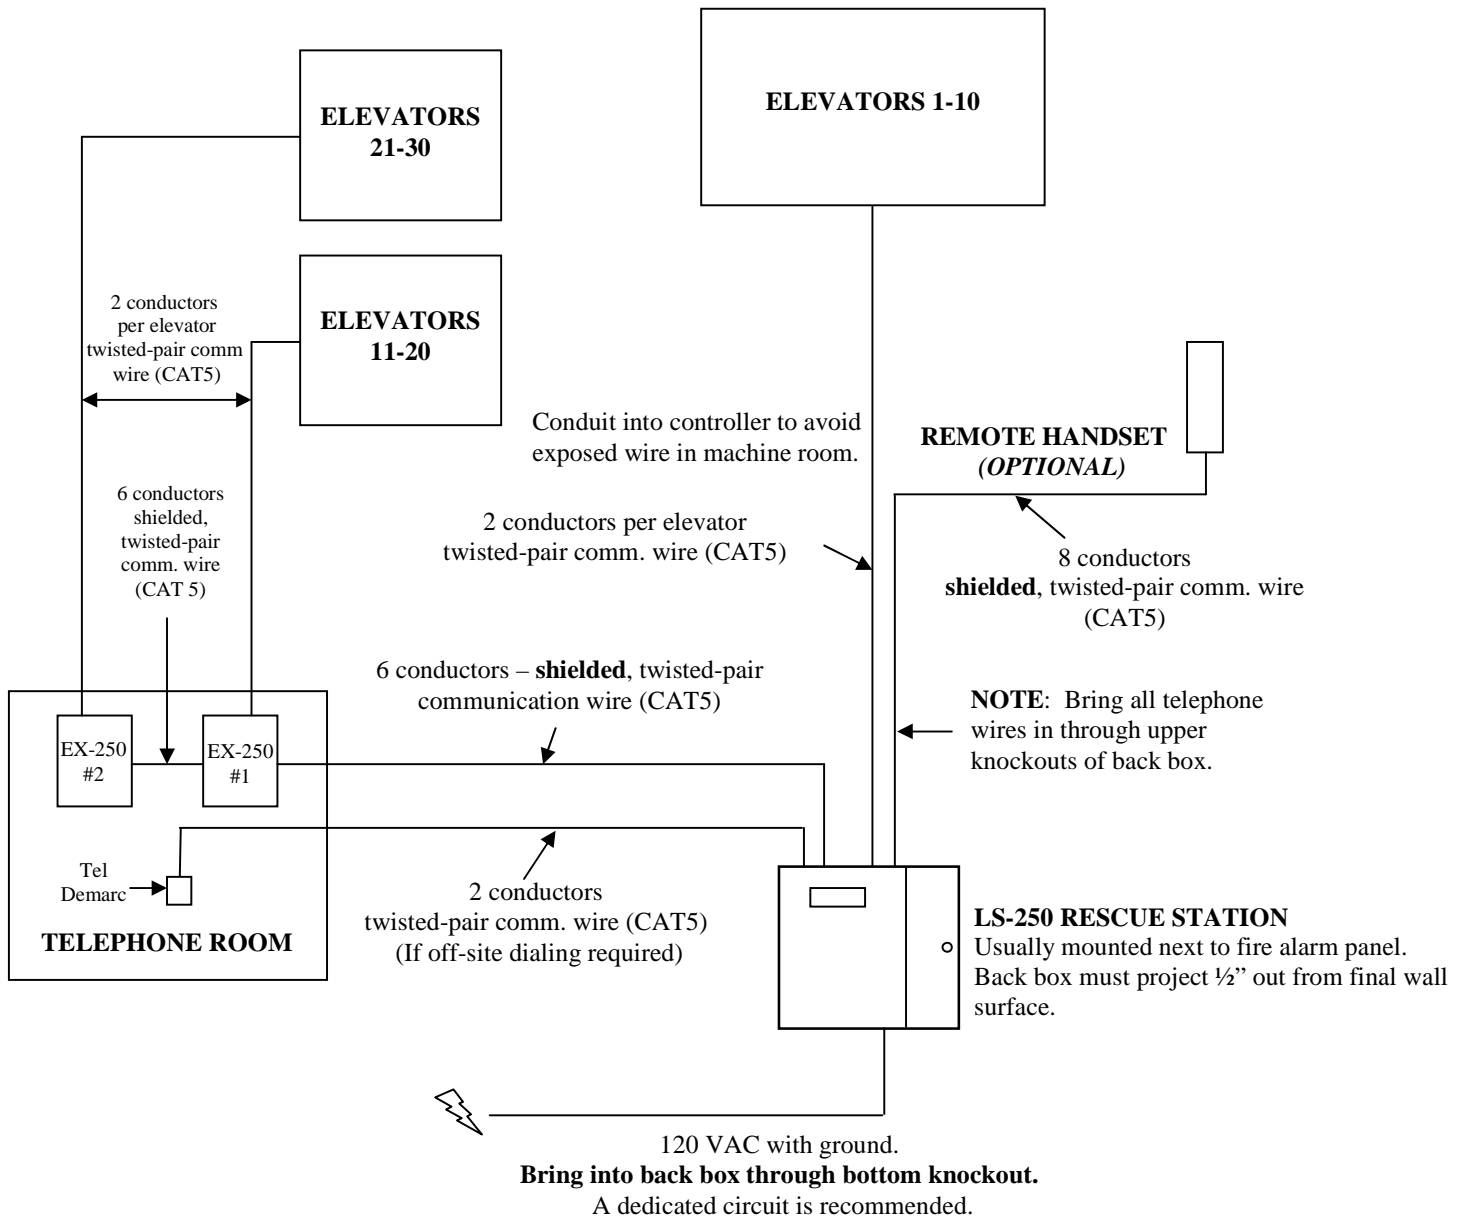

**NOTE: This wiring diagram supercedes the wiring diagram provided with the LS-250 Rescue Station.**